

théâtre l'Escaouette

www.escaouette.com
(506) 855-0001

170 Botsford
Moncton, N.-B.
E1C 4X6
Canada



Direction des opérations /
Director of Operations:

Élise Desveaux Graves
ext. 103
elisedg@nb.aibn.com

Direction technique /
Technical Director:

Marc Paulin
ext. 106
directiontechnique@nb.aibn.com
(506) 381-4955 mobile / cell

Plan de la grille / Grid Plan

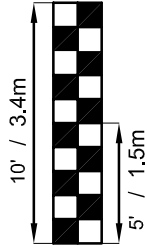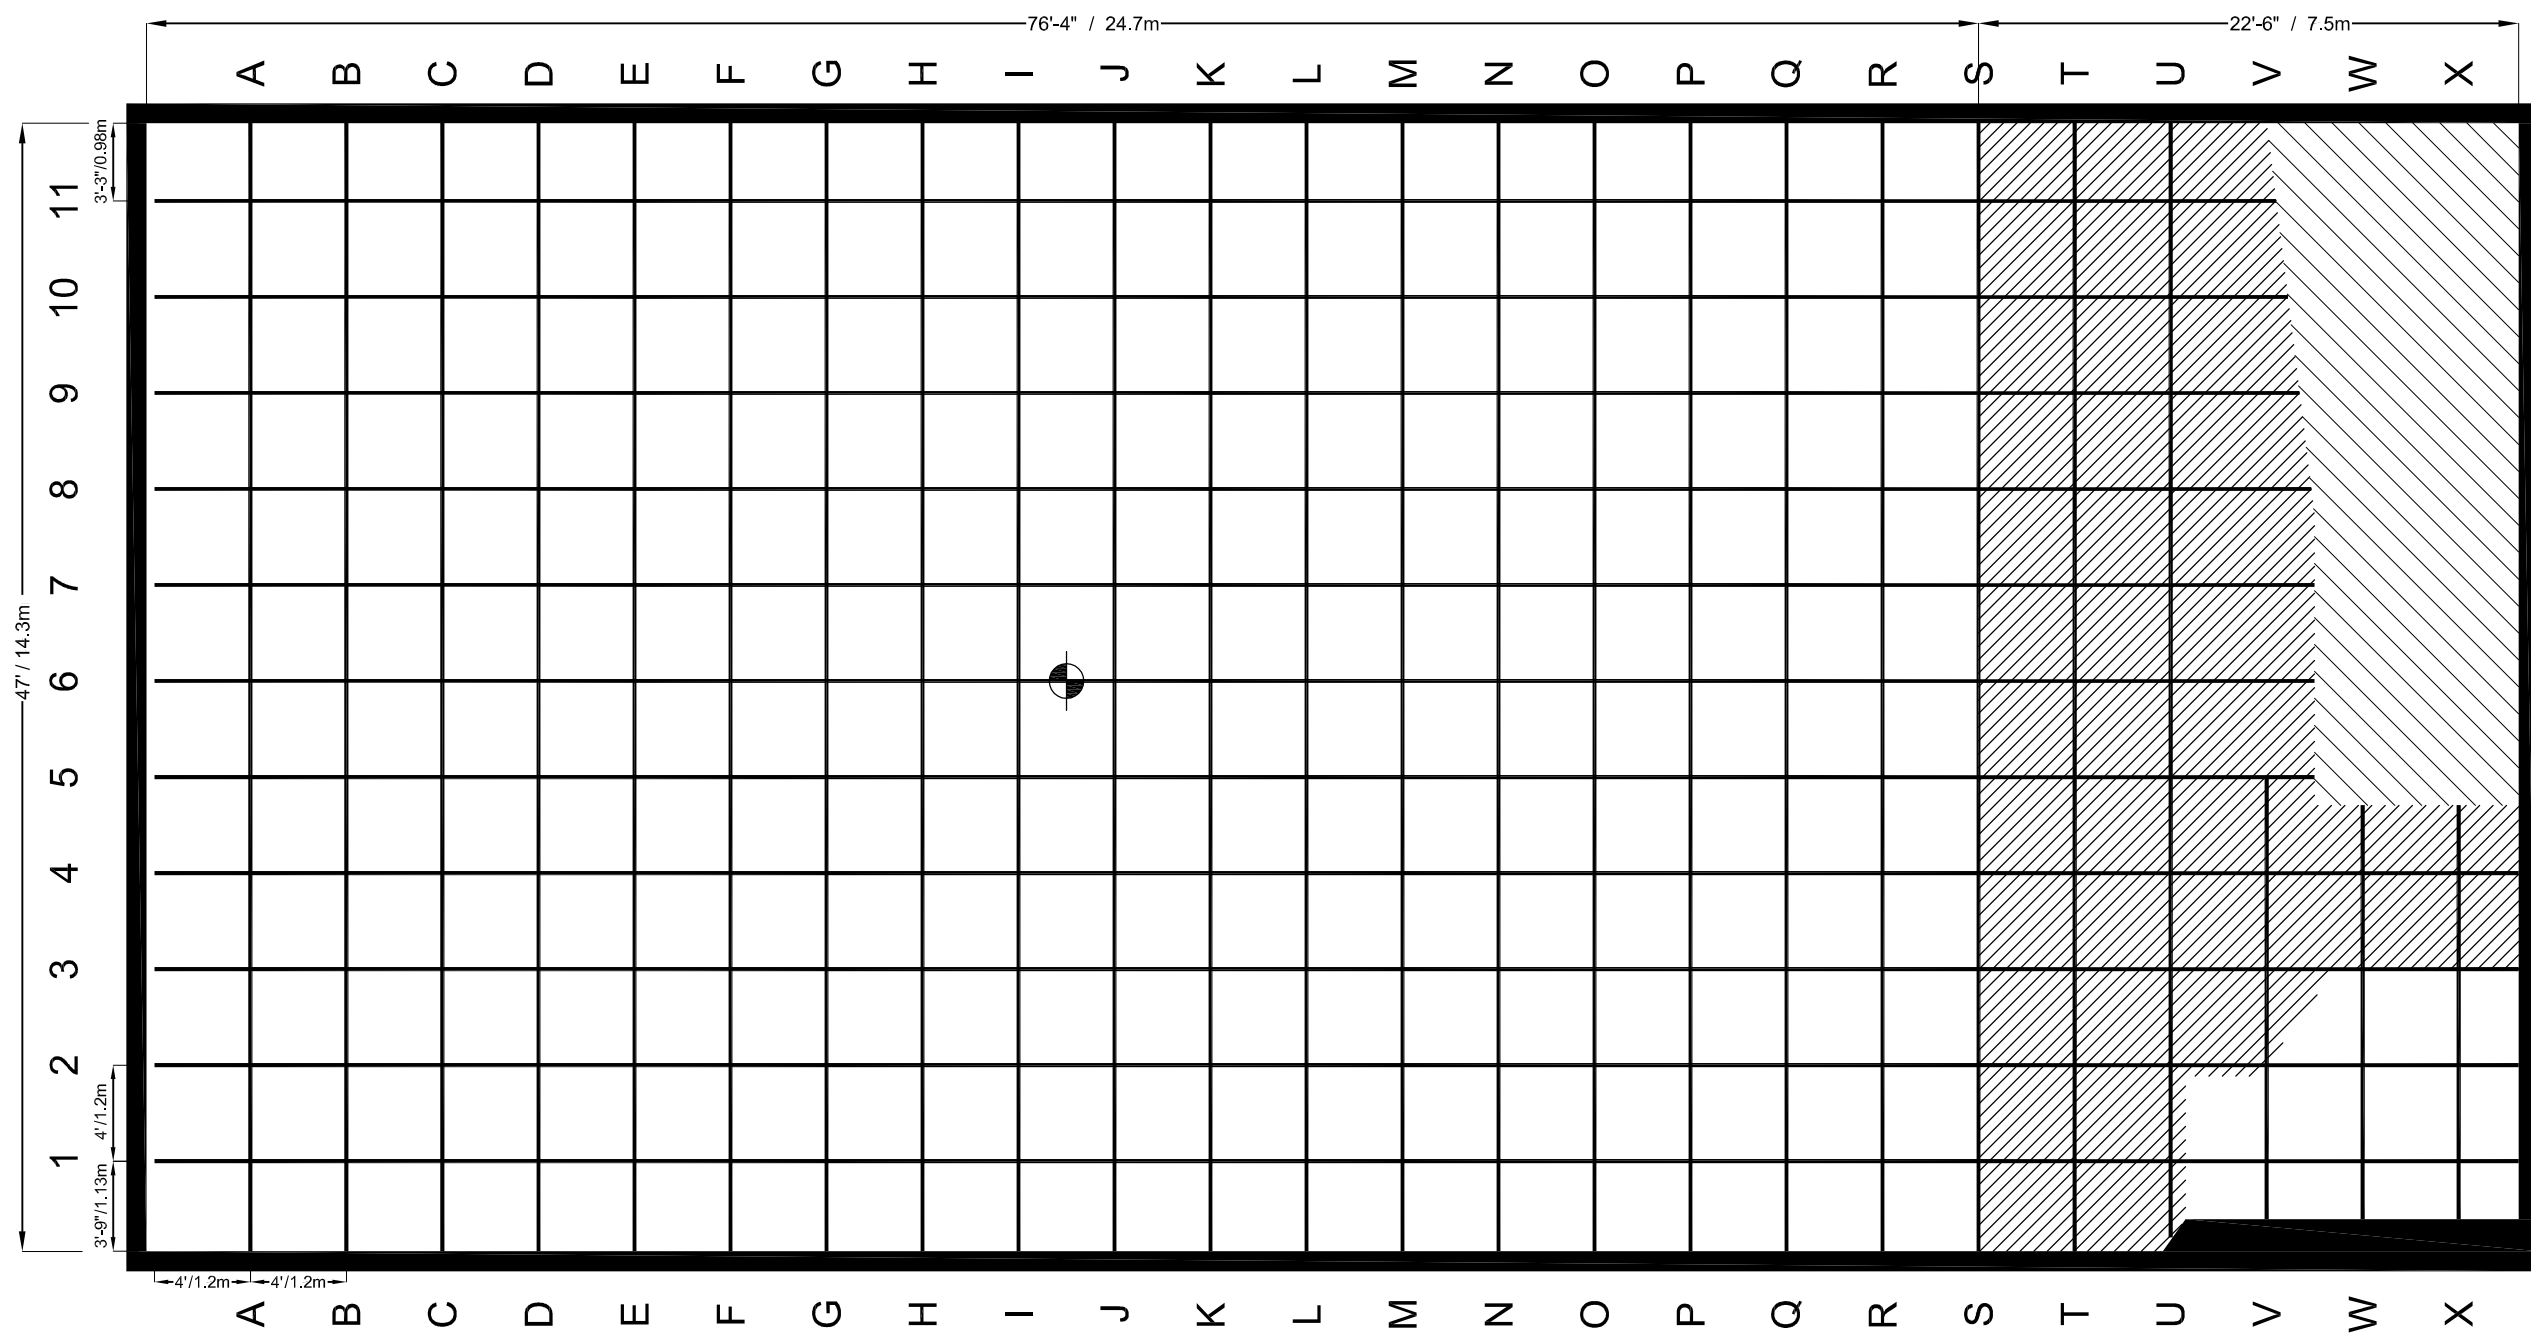

Échelle/Scale: 0'-1/8"=1'-0"

Format: 11" x 17" (ANSI B)

Soumis / Submitted:
13/02/2018